



**PARTICULARS**

LENGTH OVER ALL	9.15 m (30' 0")
LENGTH WATER LINE	8.18 m (26' 10")
BEAM (EXTREME)	2.97 m (9' 9")
BEAM WATER LINE	2.66 m (8' 9")
DRAUGHT (MAX.)	1.67 m (5' 6")
DISPLACEMENT	7.89 t
TOTAL SAIL AREA	60.8 m <sup>2</sup> ( 654 '²)

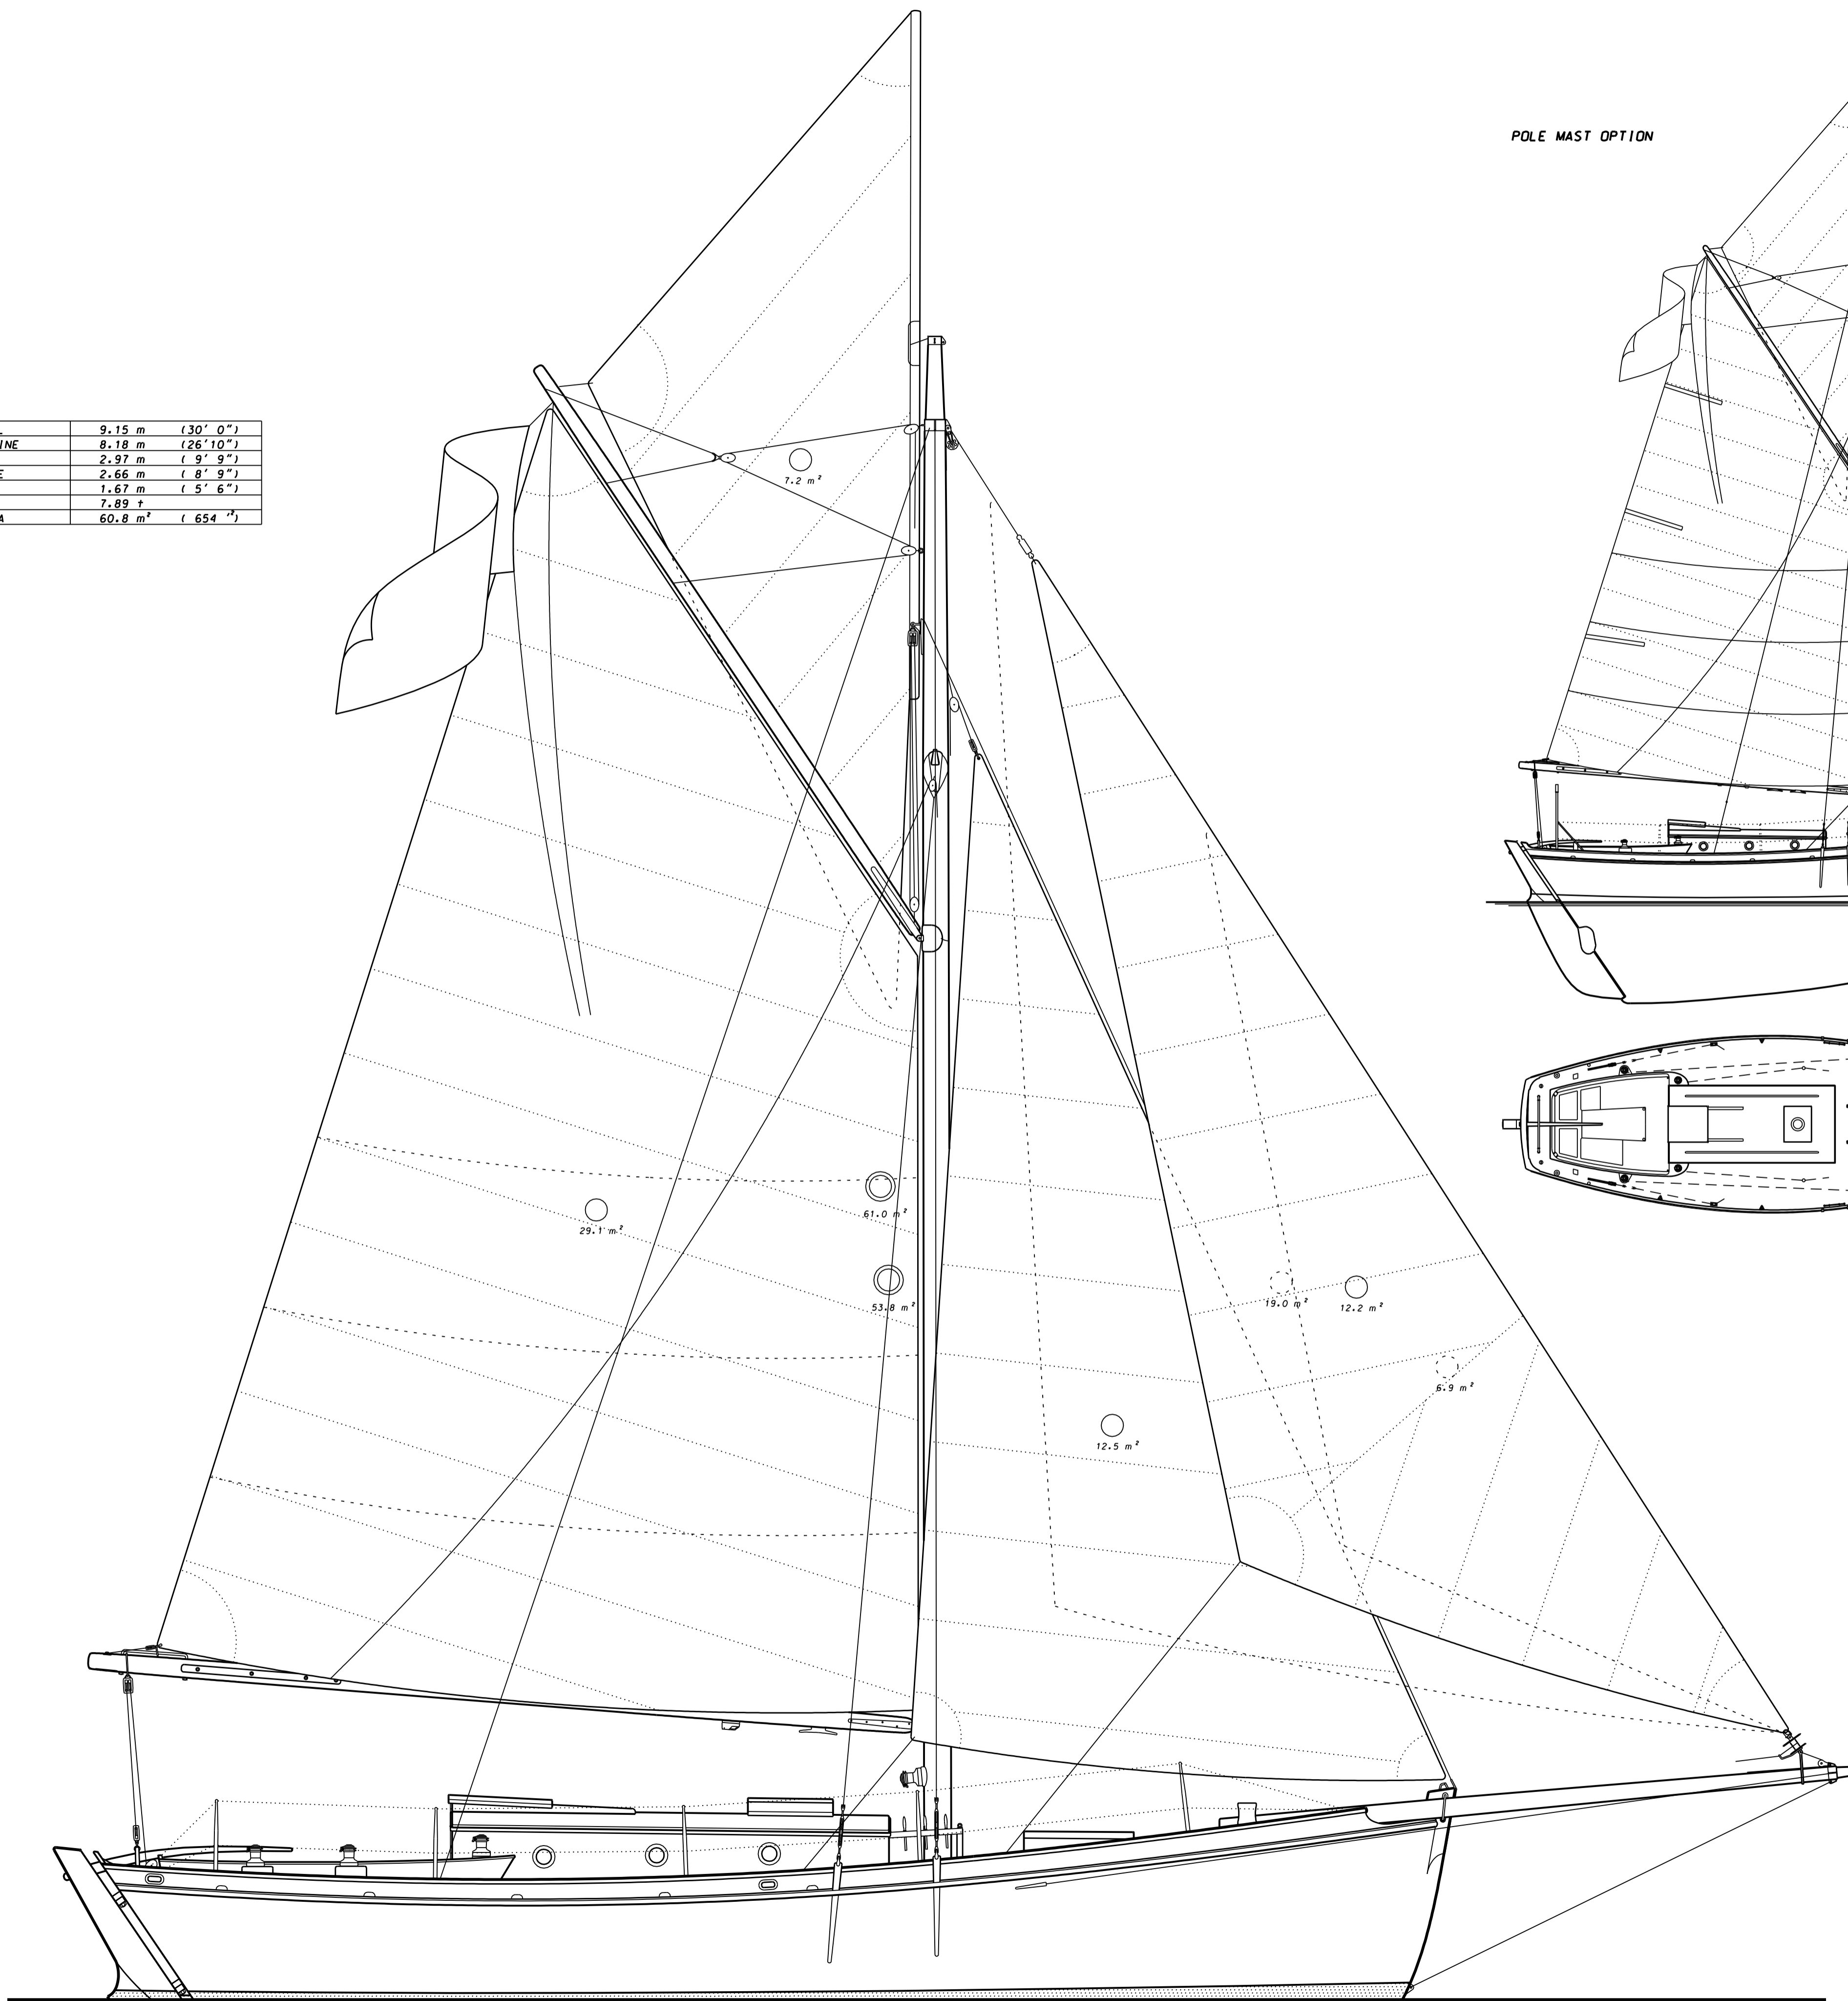

POLE MAST OPTION

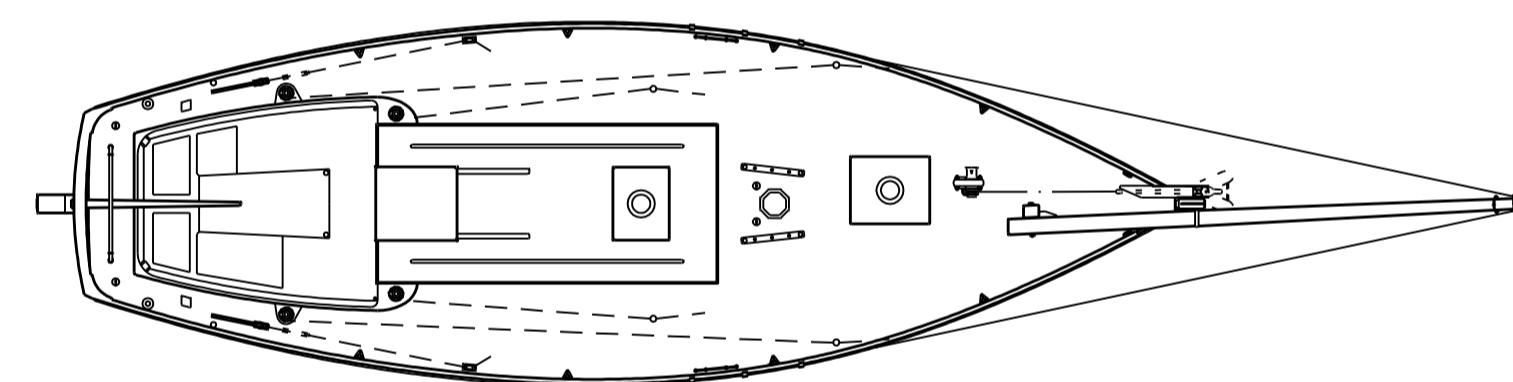

EDWARD. A. BURNETT B.Eng (HONS)	
<b>BURNETT YACHT DESIGN</b>	
YACHT DESIGN AND NAVAL ARCHITECTURE	
UNIT 9, DART MARINE PARK, STEAMER QUAY, TOTNES, TQ9 5AL. Tel / Fax: (01803) 868800	
IN ASSOCIATION WITH <b>NIGEL IRENS DESIGN</b>	
PROJECT <b>30' CUTTER</b>	DRAWING NO. <b>010-416</b>
FOR	ISSUE <b>S01</b>
DRAWING <b>GAFF SAIL PLAN (STUDY)</b>	SHEET 1 OF 1
DRAWN <b>E. A. B.</b>	SCALE <b>1 : 25</b>
CHECKED	DATE <b>28.1.05</b>
NOTE: Possession of this drawing does not constitute permission to build. This drawing is not to be copied, or distributed to anyone not directly involved with the building or the costing process. The designer accepts no responsibility for the consequences resulting from the misuse or alteration and subsequent use of this drawing	