



LAYOUT A

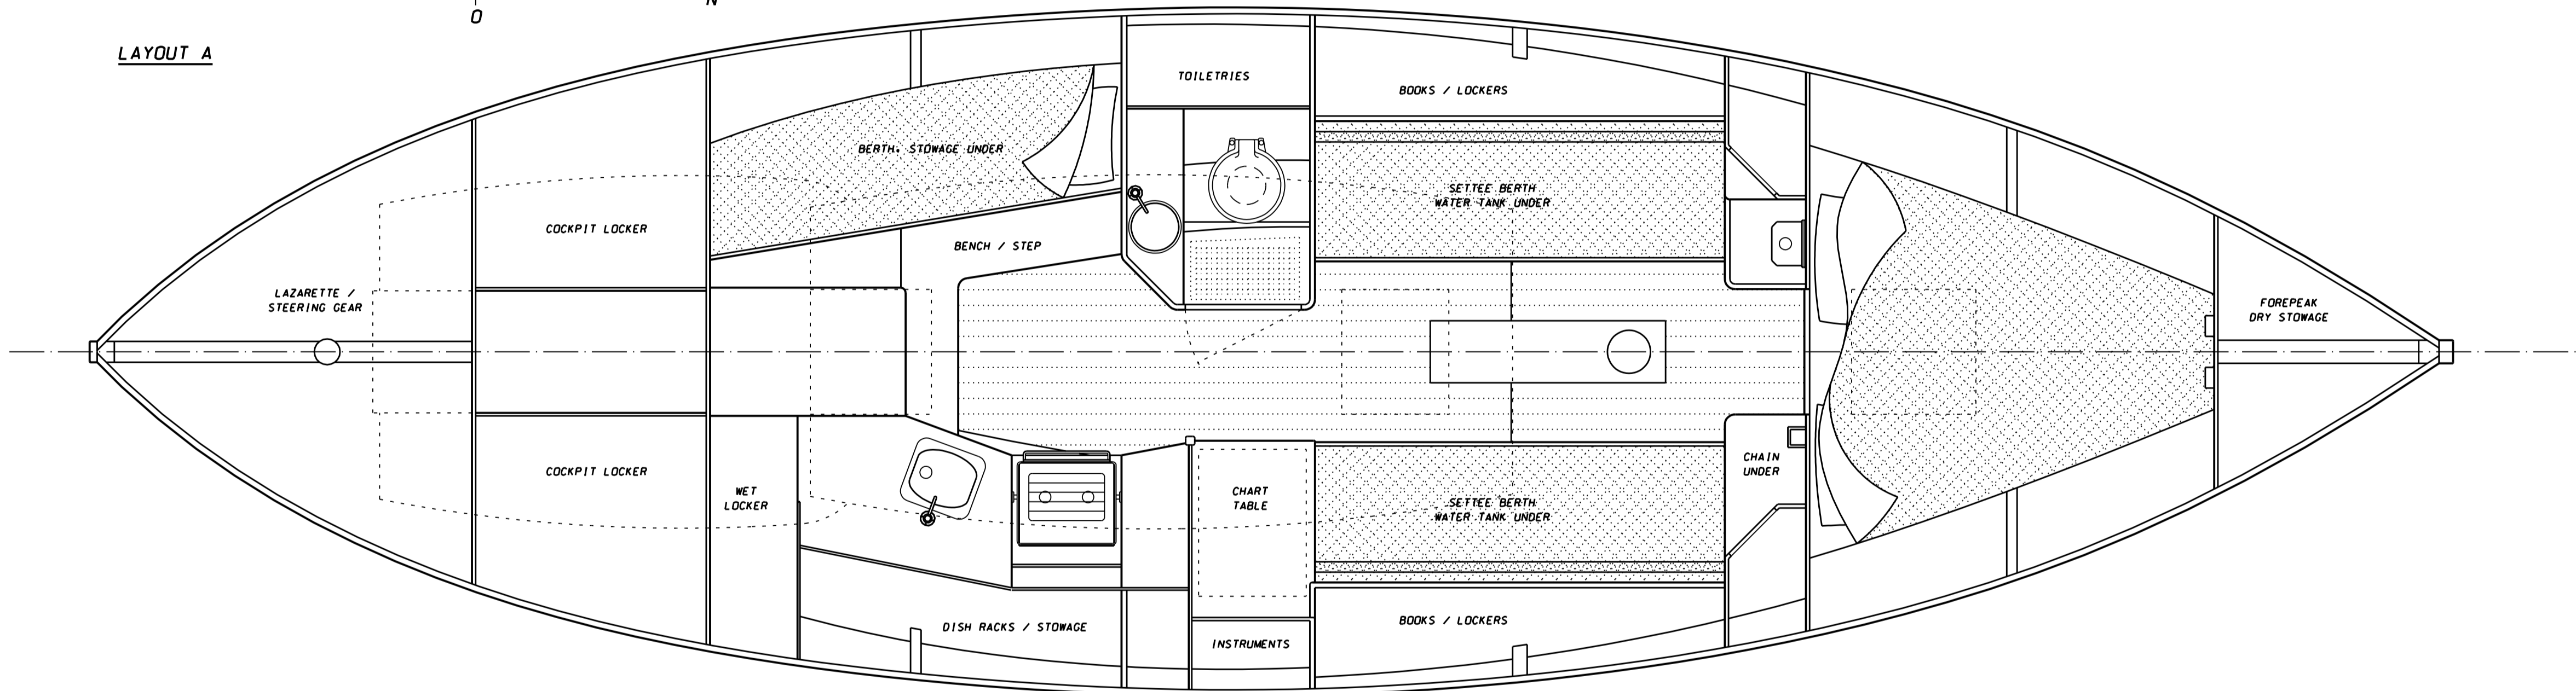

LAYOUT B

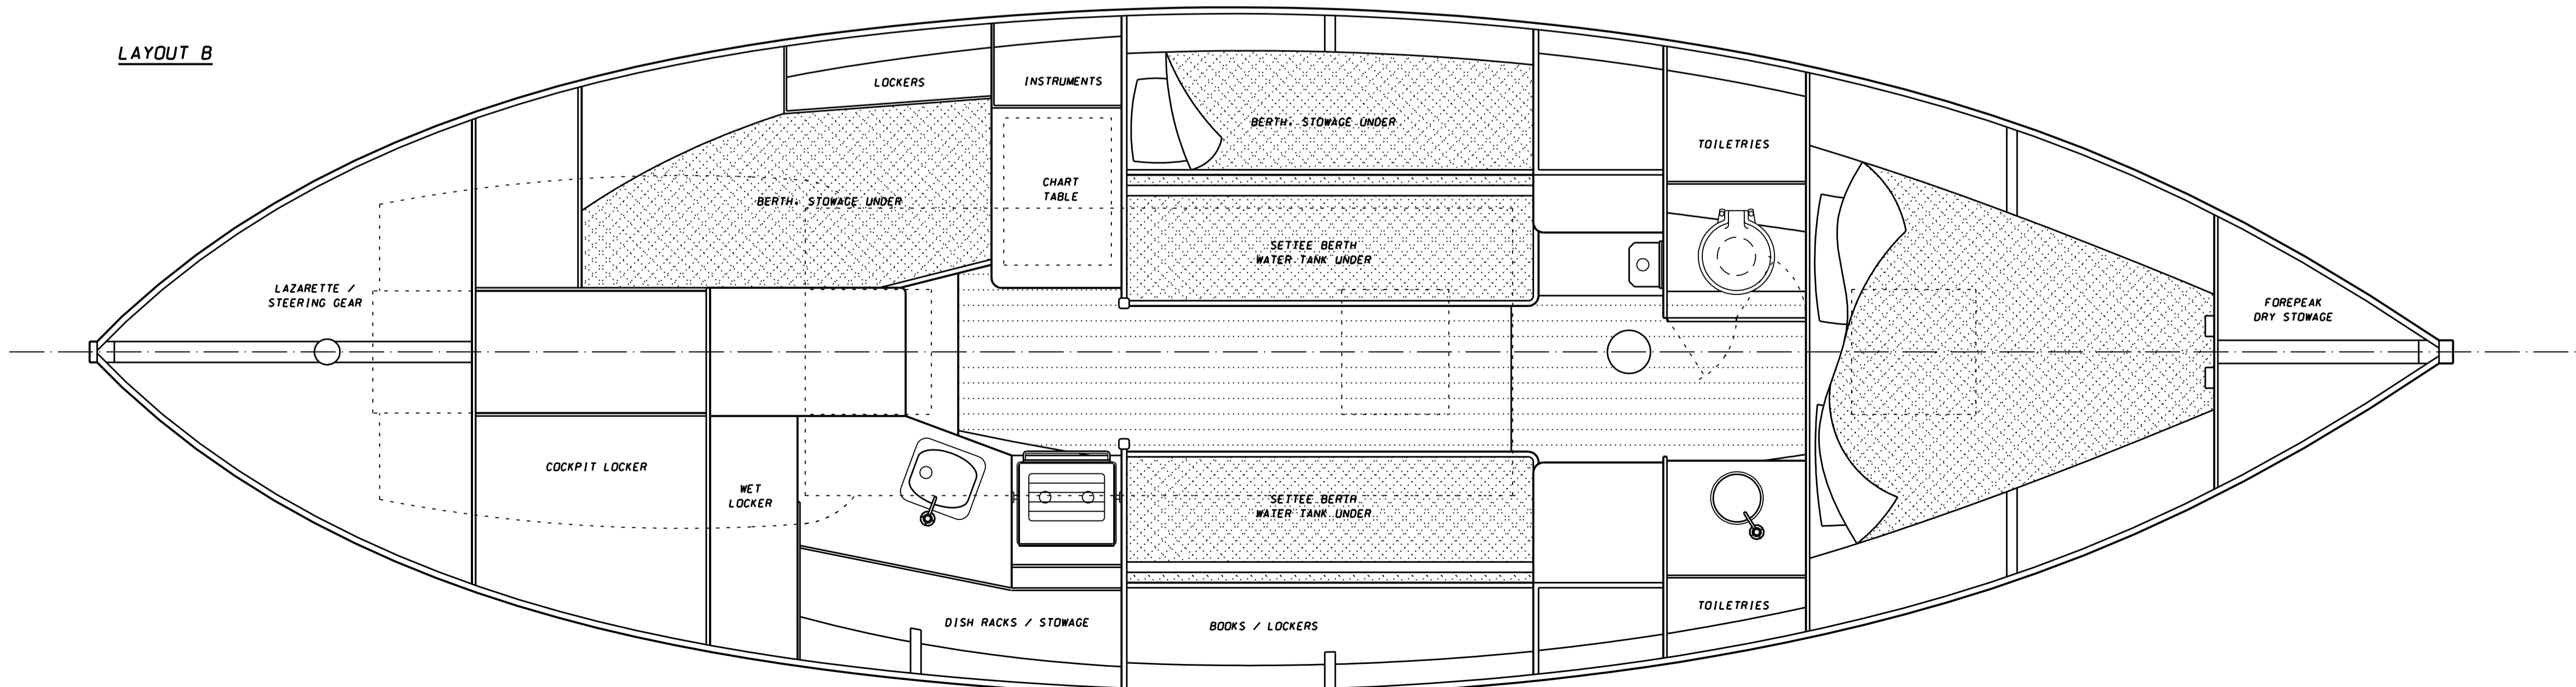

EDWARD. A. BURNETT B.Eng (HONS) BURNETT YACHT DESIGN YACHT DESIGN AND NAVAL ARCHITECTURE	
UNIT 9, DART MARINE PARK, STEAMER QUAY, TOTNES, TQ9 5AL. Tel / Fax: (01803) 868800	
PROJECT	37'10" YAWL "PSYCHE"
FOR	GA OPTIONS
DRAWN	E. A. B.
CHECKED	
DRAWING NO.	103-61
ISSUE	S01
SHEET	1 OF 1
SCALE	1 : 20
DATE	15.2.05
NOTE: Possession of this drawing does not constitute permission to build. This drawing is not to be copied or distributed to anyone not directly involved with the building or the costing process. The designer accepts no responsibility for the consequences resulting from the misuse or alteration and subsequent use of this drawing	