
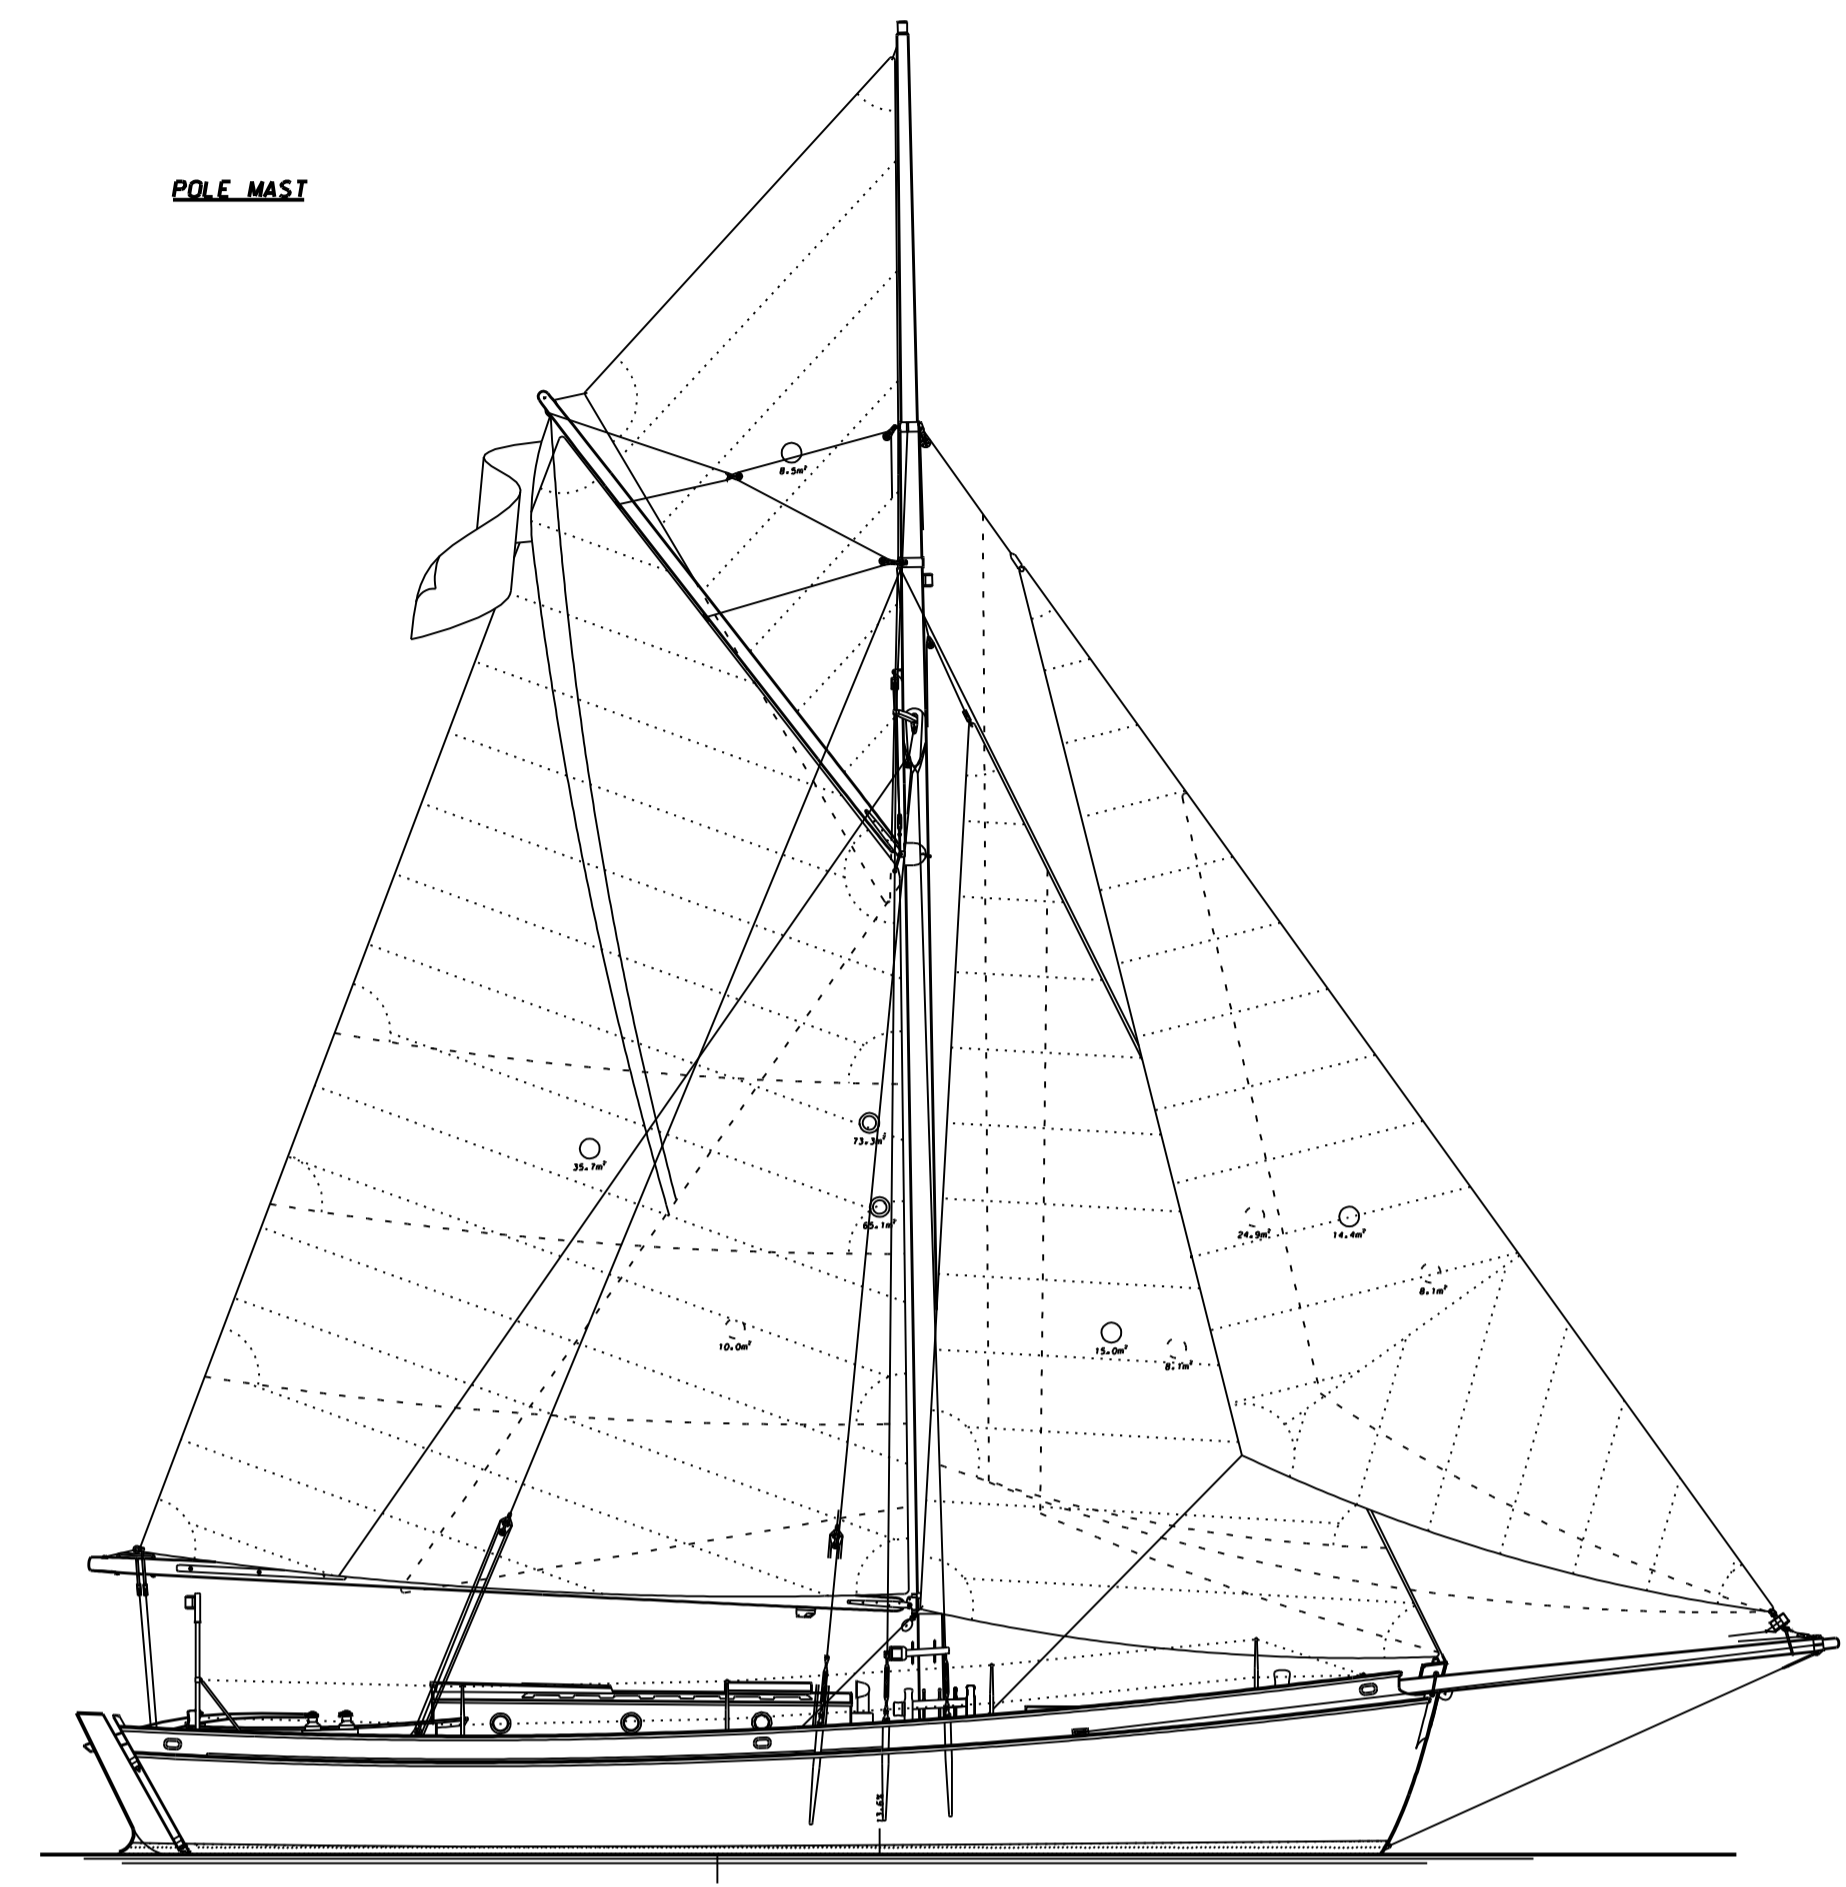


**PARTICULARS**

LENGTH OVER ALL	10.59 m	(34' 9")
LENGTH WATER LINE	9.45 m	(31' 0")
BEAM (EXTREME)	3.26 m	(10' 8")
BEAM WATER LINE	2.98 m	(9' 9")
DRAUGHT	1.73 m	(5' 8")
DISPLACEMENT	10.46 tonnes	
WETTED SURFACE AREA	33.51 m <sup>2</sup>	
LATERAL PLANE AREA	11.90 m <sup>2</sup>	

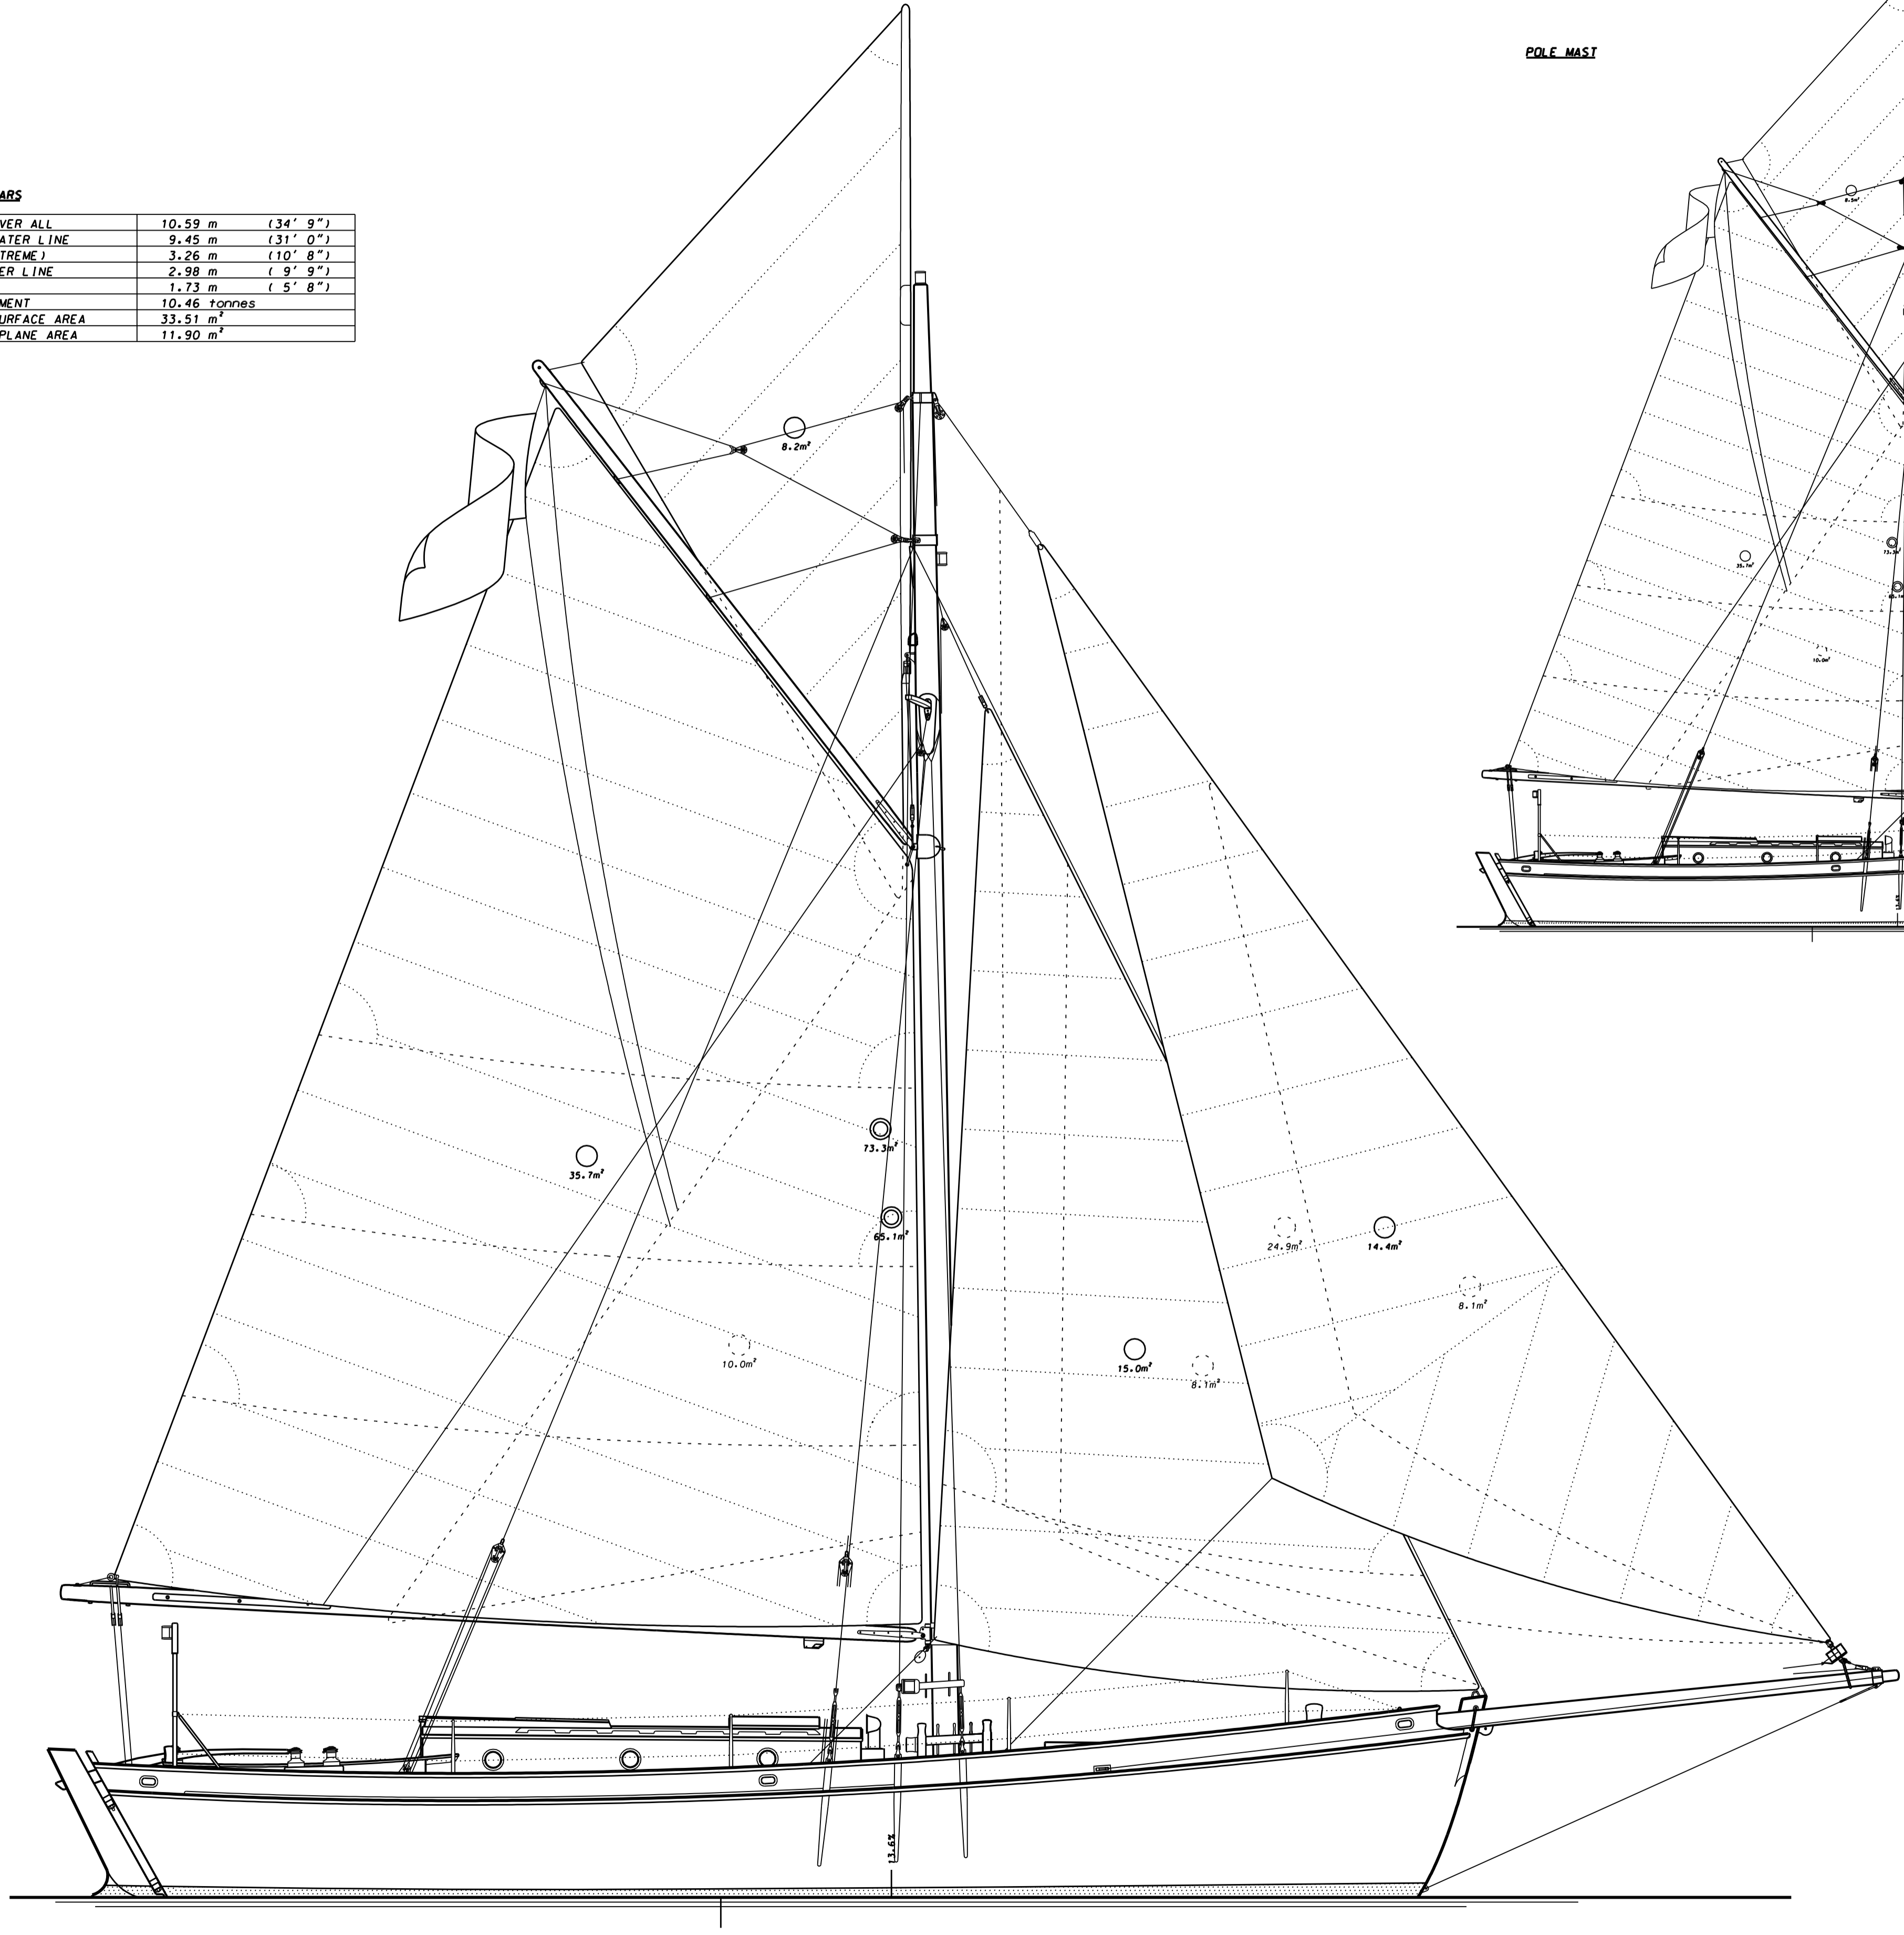

EDWARD. A. BURNETT B.Eng (HONS)  
**BURNETT YACHT DESIGN**  
 YACHT DESIGN AND NAVAL ARCHITECTURE  
 UNIT 9, DART MARINE PARK,  
 STEAMER QUAY, TOTNES, DEVON TQ9 5AL.  
 Tel / Fax: (01803) 868800

PROJECT	34'9" CUTTER	DRAWING NO.	106-41G
FOR		ISSUE	S09
DRAWING	SAIL PLAN	SHEET	1 OF 1
DRAWN	E. A. B.	SCALE	1 : 30
CHECKED		DATE	14.5.03

NOTE:  
 Possession of this drawing does not constitute permission to build.  
 This drawing is not to be copied, or distributed to anyone not directly  
 involved with the building or the costing process.  
 The designer accepts no responsibility for the consequences resulting  
 from the misuse or alteration and subsequent use of this drawing.