



11 10 9 8 7 6 5 4 3 2 1

COCKPIT / ACCOMMODATION PLAN

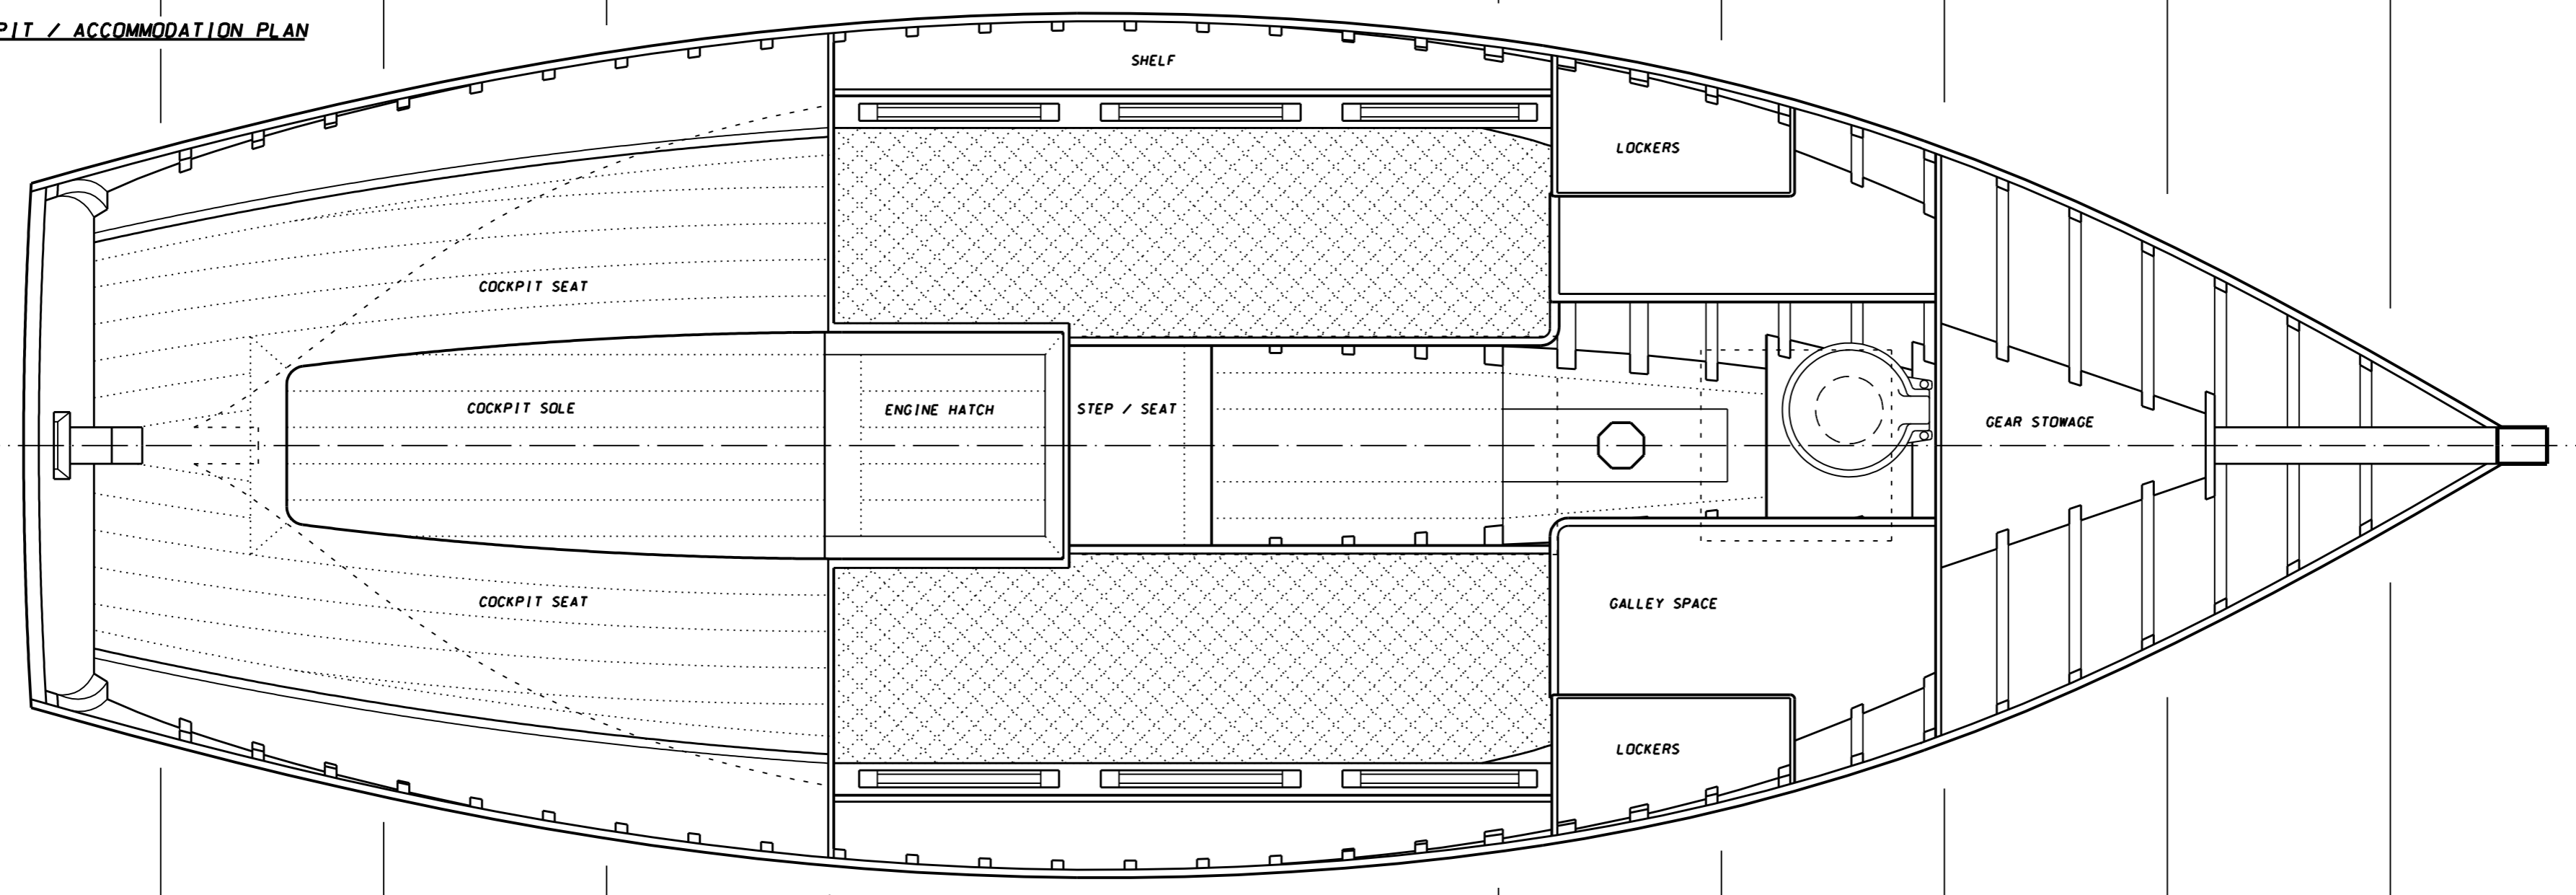

11 10 9 8 7 6 5 4 3 2 1

DECK FRAME

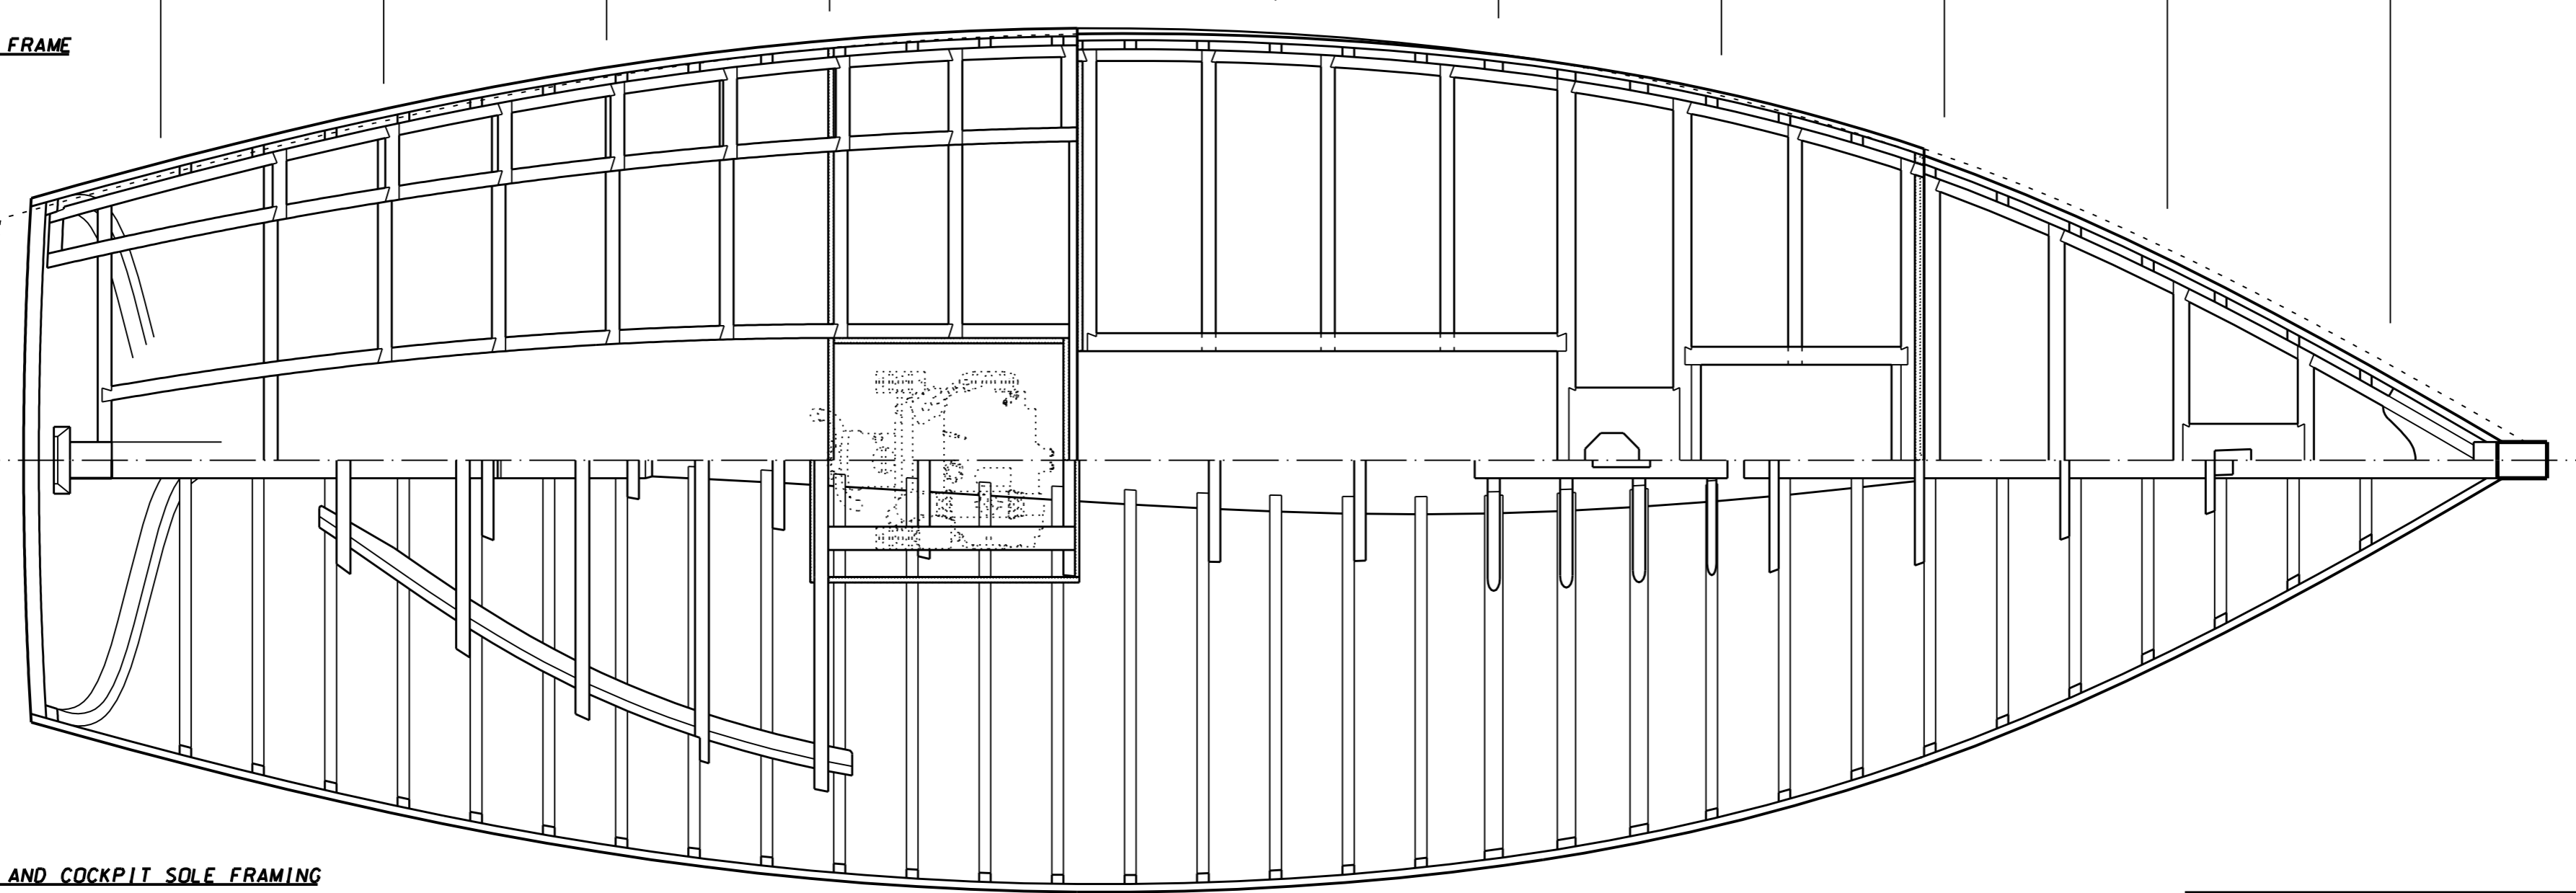

HULL AND COCKPIT SOLE FRAMING



SCALE (m)

EDWARD. A. BURNETT B.Eng (HONS.)
BURNETT YACHT DESIGN
 YACHT DESIGN AND NAVAL ARCHITECTURE
 UNIT 9, DART MARINE PARK,
 STEAMER QUAY, TOTNES, TQ9 5AL.
 Tel / Fax: (01803) 868800

PROJECT 23'1" CUTTER	DRAWING NO. 110B-61
FOR	ISSUE S01
DRAWING GENERAL / STRUC AR.	SHEET 1 OF 1
DRAWN E. A. B.	SCALE 1 : 15
CHECKED	DATE 15.2.05

NOTE:
 Possession of this drawing does not constitute permission to build.
 This drawing is not to be copied, or distributed to anyone not directly
 involved with the building or the costing process.
 The designer accepts no responsibility for the consequences resulting
 from the misuse or alteration and subsequent use of this drawing.