



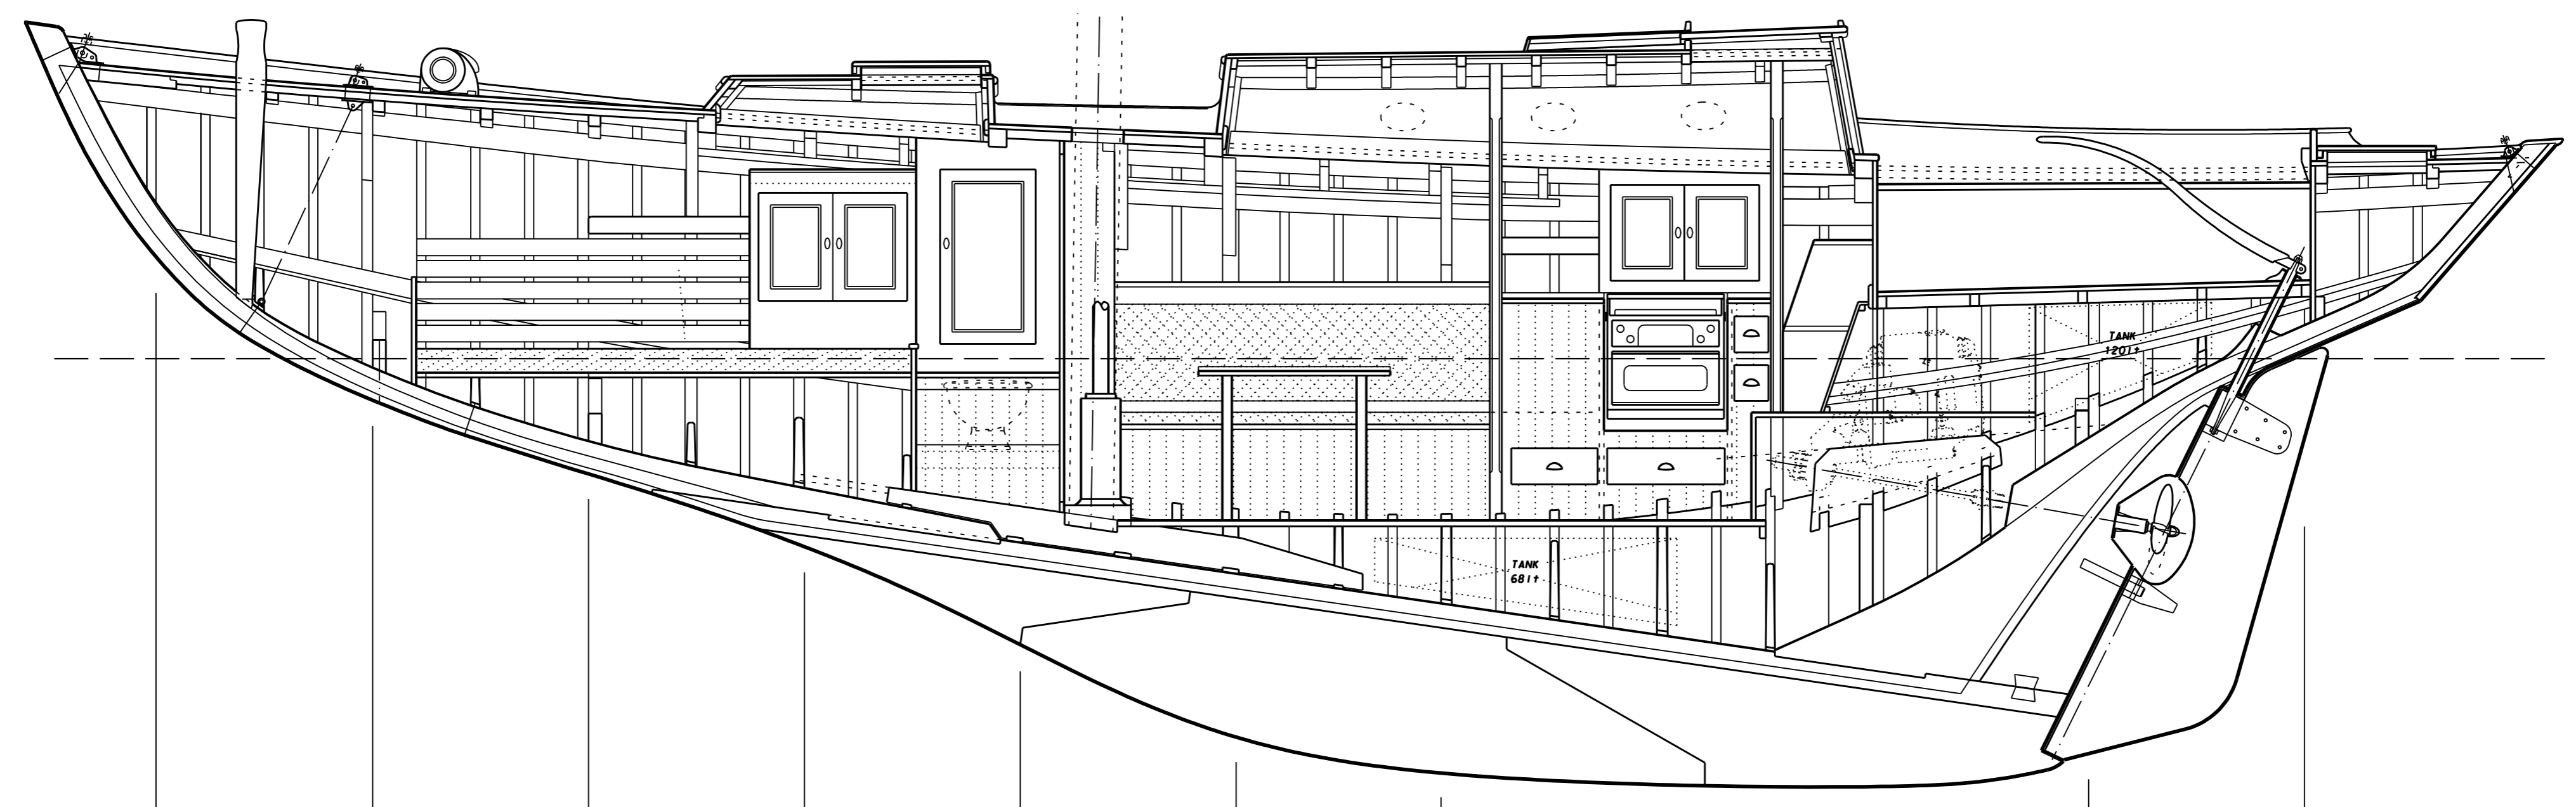

11 10 9 8 7 6 5 4 3 2 1

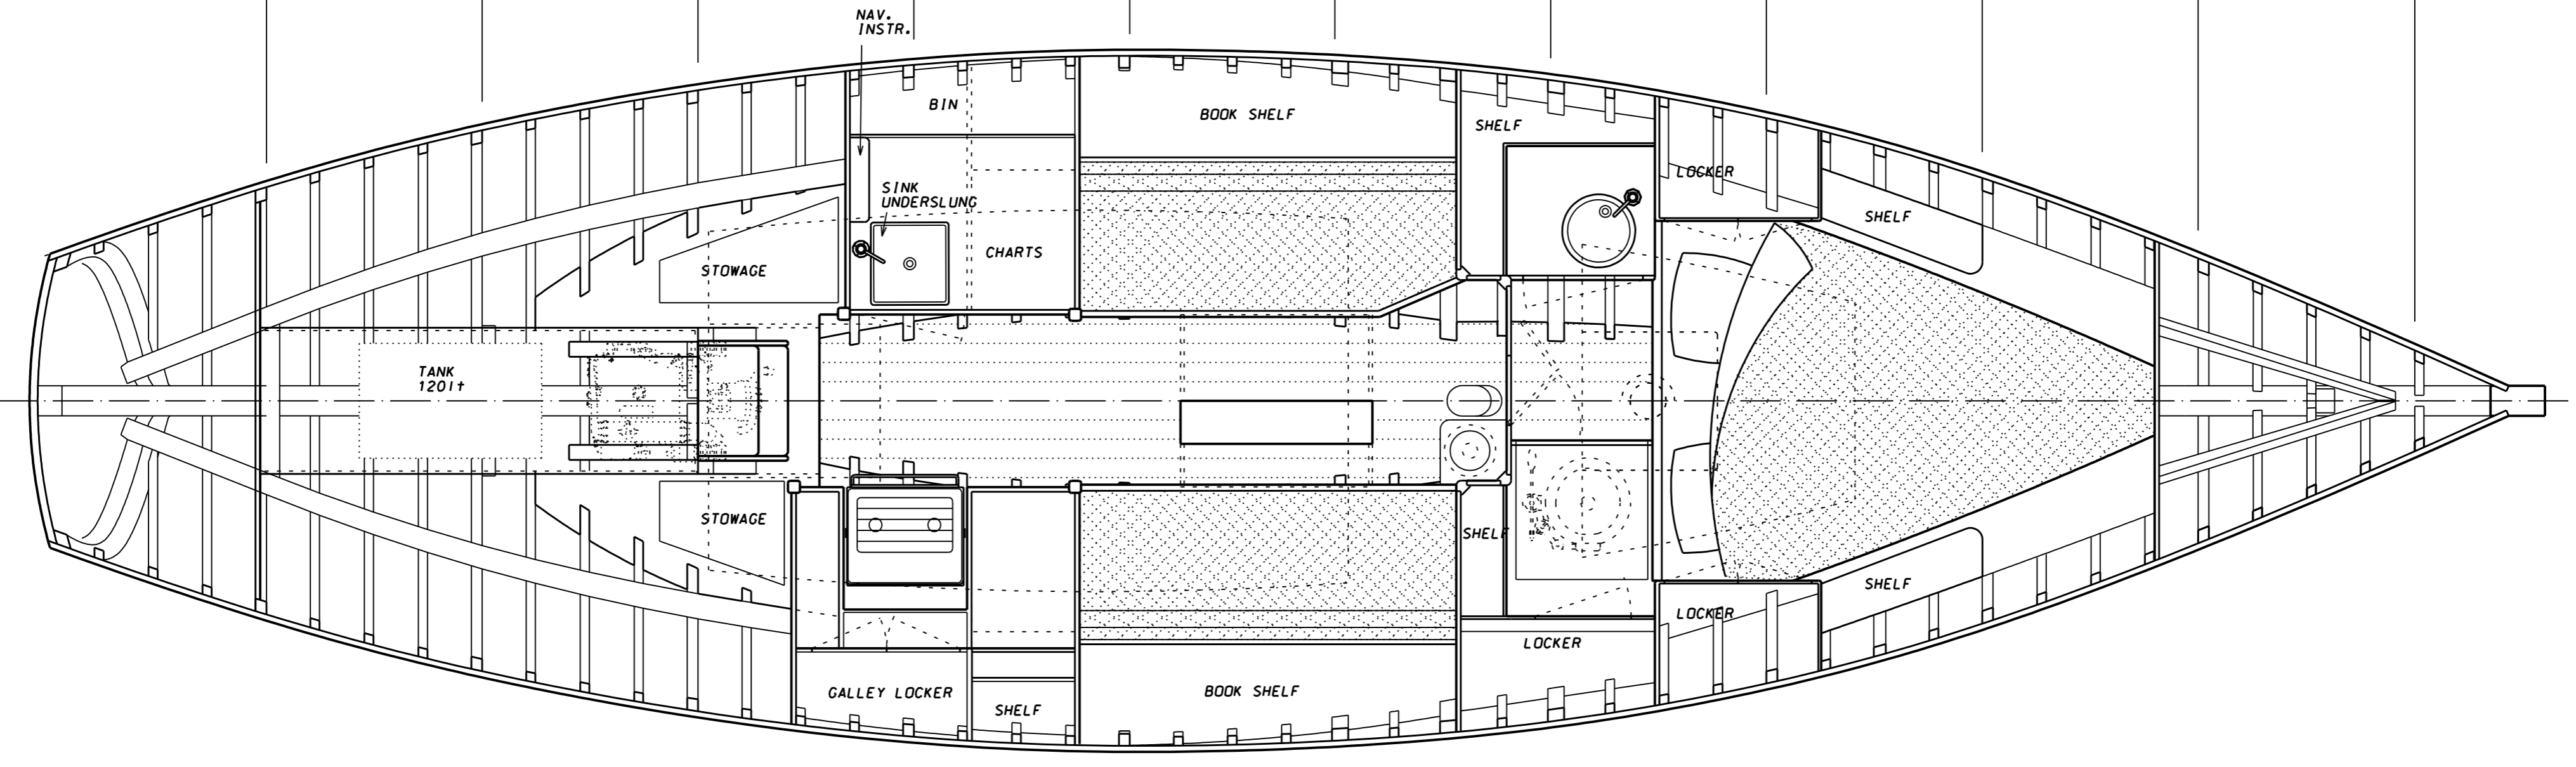

1 2 3 4 5 6 7 8 9 10 11

EDWARD. A. BURNETT B.Eng (HONS)	
<b>BURNETT YACHT DESIGN</b>	
YACHT DESIGN AND NAVAL ARCHITECTURE	
UNIT 9, DART MARINE PARK, STEAMER QUAY, TOTNES, DEVON, TQ9 5AL. Tel / Fax: (01803) 868800	
PROJECT	34'10" CUTTER
FOR	
DRAWING	GENERAL ARRANGEMENT
DRAWN	E.A.B. / I. S.
CHECKED	
DRAWING NO.	114-61
ISSUE	S02
SHEET	1 OF 1
SCALE	1 : 20
DATE	15.2.05

NOTE:  
Possession of this drawing does not constitute permission to build.  
This drawing is not to be copied, or distributed to anyone not directly  
involved with the building or the casting process.  
The designer accepts no responsibility for the consequences resulting  
from the misuse or alteration and subsequent use of this drawing