


F34 F33 F32 F31 F30 F29 F28 F27 F26 F25 F24 F23 F22 F21 F20 F19 F18 F17 F16 F15 F14 F13 F12 F11 F10 F9 F8 F7 F6 F5 F4 F3 F2 F1

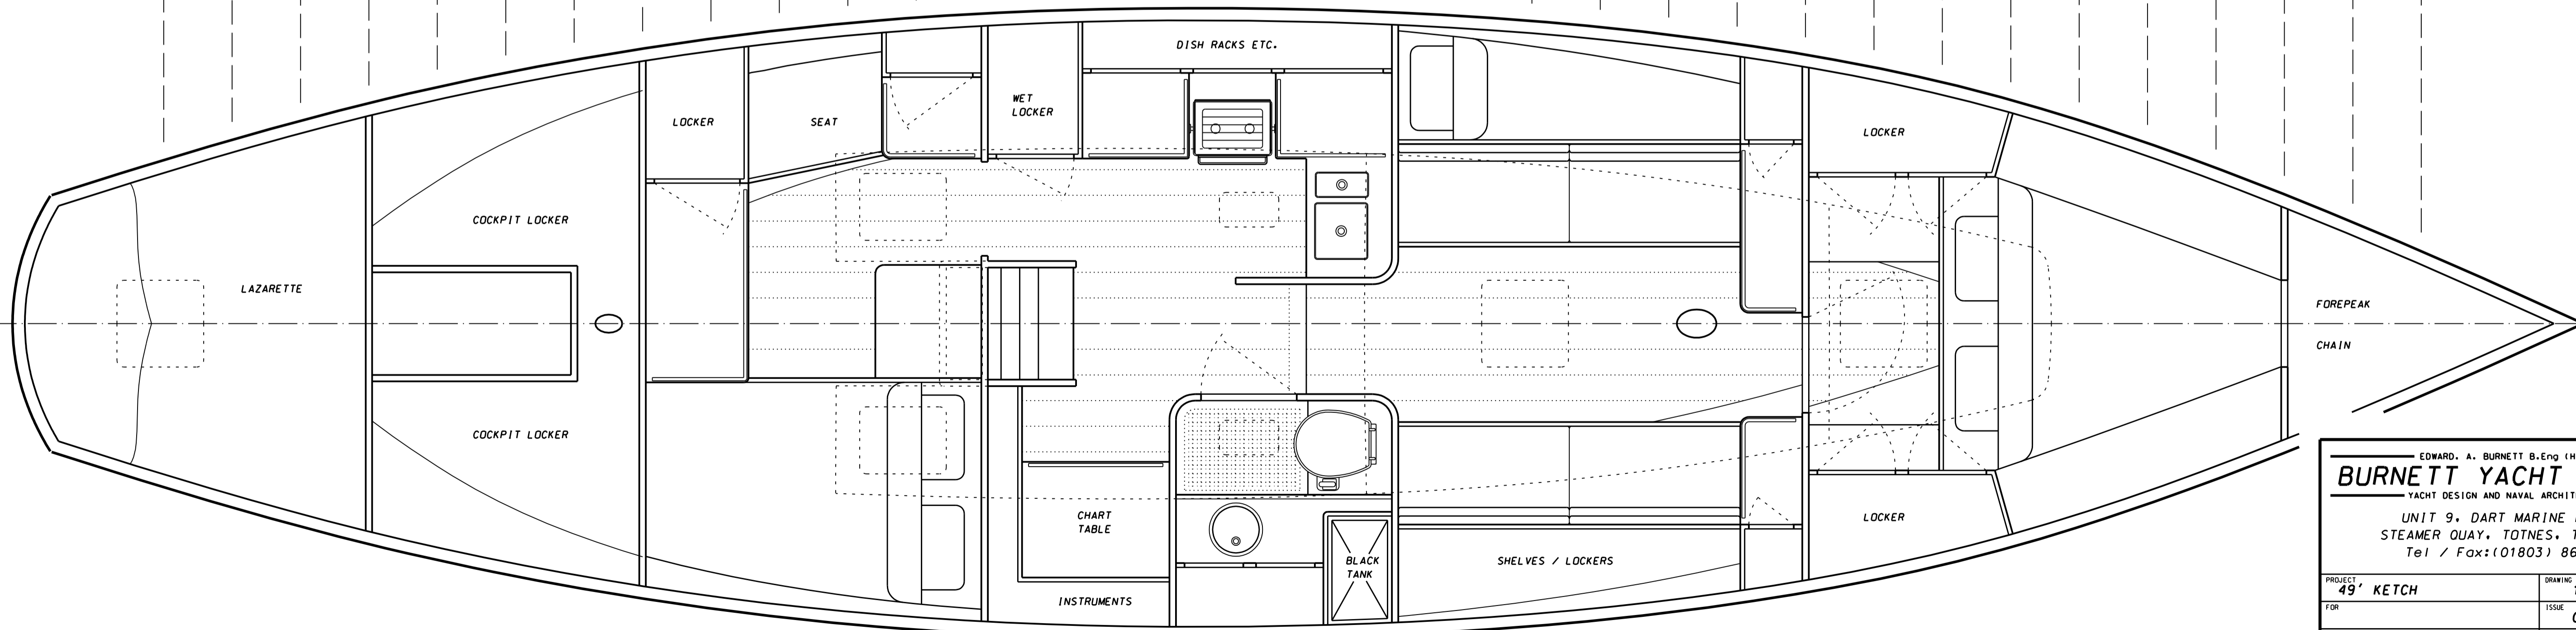

EDWARD. A. BURNETT B.Eng (HONS.)
BURNETT YACHT DESIGN
 YACHT DESIGN AND NAVAL ARCHITECTURE
 UNIT 9, DART MARINE PARK,
 STEAMER QUAY, TOTNES, TQ9 5AL.
 Tel / Fax: (01803) 868800

PROJECT 49' KETCH	DRAWING NO. 128-61
FOR	ISSUE 002
DRAWING GENERAL ARRANGEMENT	SHEET 1 OF 1
DRAWN E. A. B.	SCALE 1 : 20
CHECKED	DATE 25. 7. 06

NOTE:
 Possession of this drawing does not constitute permission to build.
 This drawing is not to be copied, or distributed to anyone not directly
 involved with the building or the costing process.
 The designer accepts no responsibility for the consequences resulting
 from the misuse or alteration and subsequent use of this drawing