

F8

F7

F6


F5

F4

F3

F2

F1

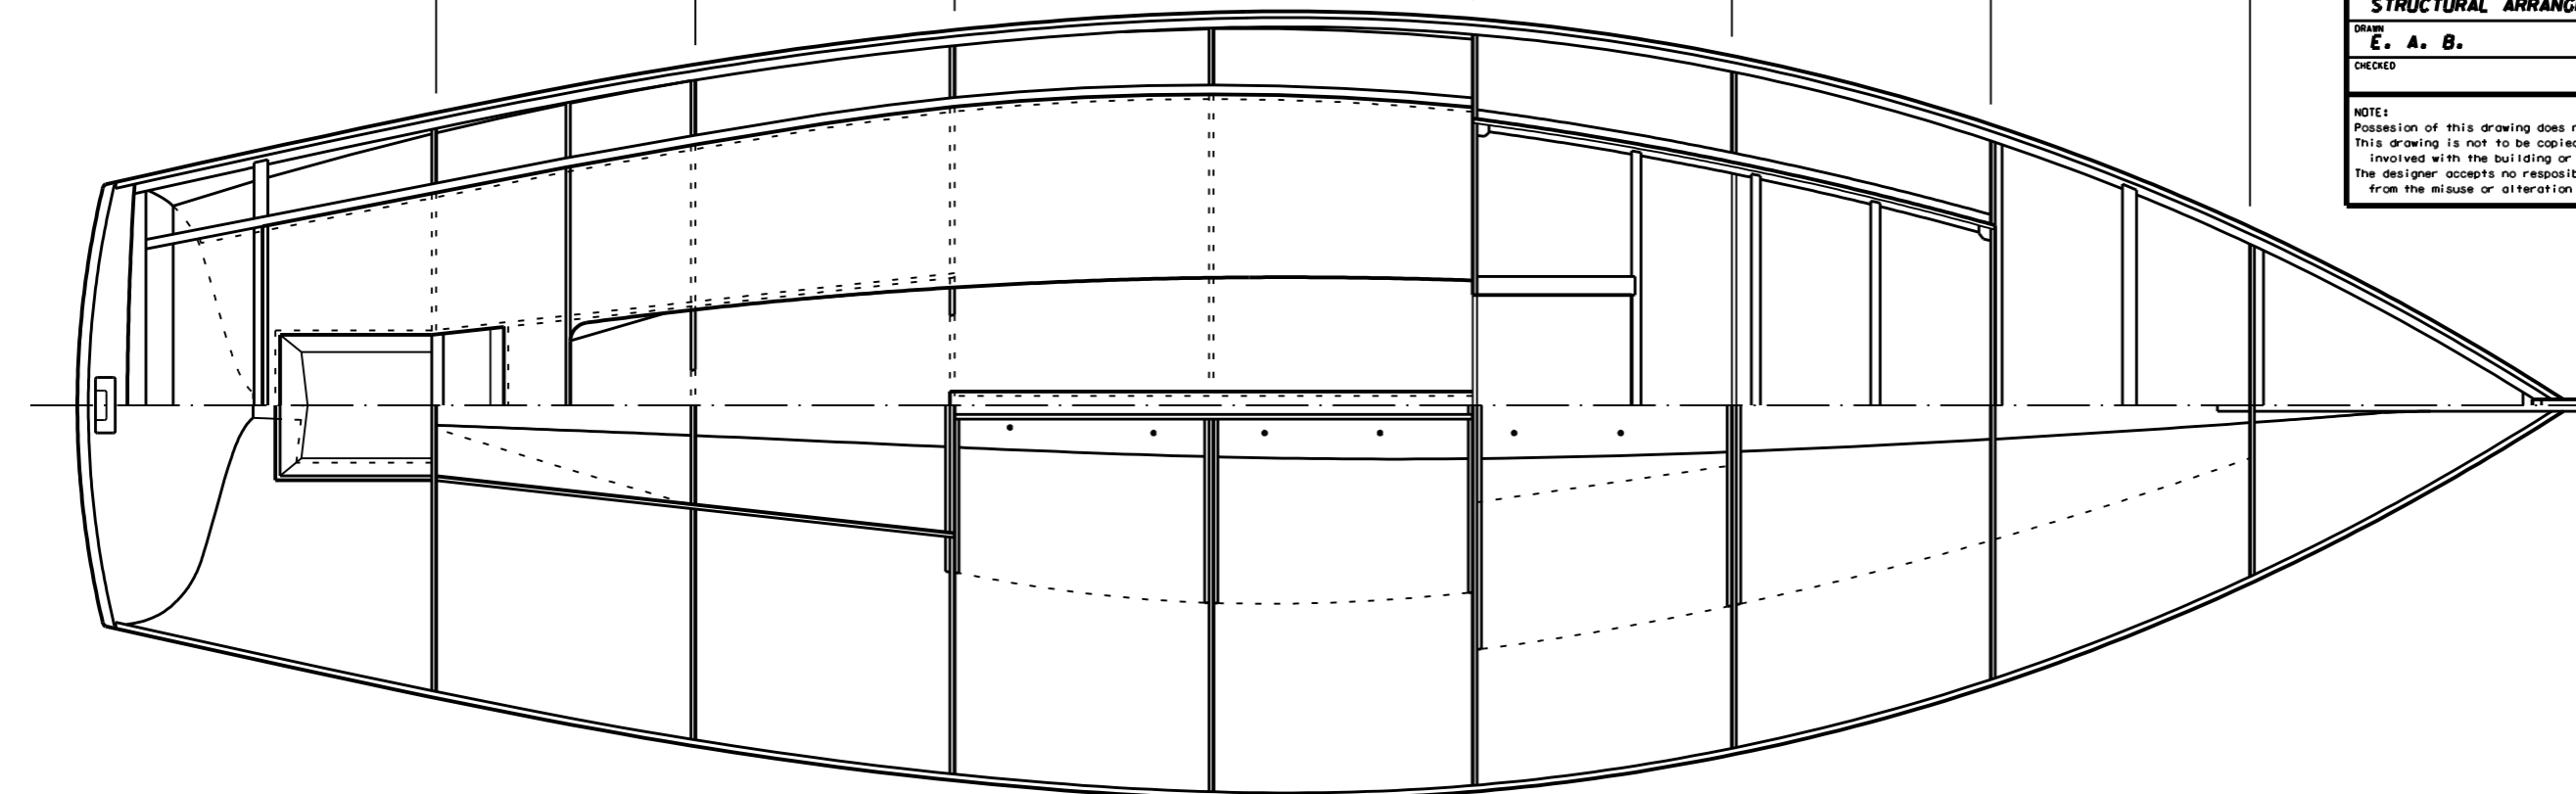

EDWARD. A. BURNETT B.Eng (HONS.)  
**BURNETT YACHT DESIGN**  
 YACHT DESIGN AND NAVAL ARCHITECTURE  
 UNIT 9, DART MARINE PARK,  
 STEAMER QUAY, TOTNES, TQ9 5AL.  
 Tel / Fax: (01803) 868800  
 IN ASSOCIATION WITH  
**NIGEL IRENS DESIGN**

PROJECT <b>ROMILLY SPV</b>	DRAWING NO. <b>ROMSP-02</b>
FOR	ISSUE <b>S02</b>
DRAWING <b>STRUCTURAL ARRANGEMENT</b>	SHEET 1 OF 1
DRAWN <b>E. A. B.</b>	SCALE <b>1 : 20</b>
CHECKED	DATE <b>16.2.05</b>

NOTE:  
 Possession of this drawing does not constitute permission to build.  
 This drawing is not to be copied, or distributed to anyone not directly  
 involved with the building or the costing process.  
 The designer accepts no responsibility for the consequences resulting  
 from the misuse or alteration and subsequent use of this drawing